



NOTES

- 1 Read this drawing with all Architect's and Engineer's relevant details.
- 2 No deviation from the details shown on this drawing is allowed without prior permission in writing.
- 3 If any discrepancy between this drawing and any contract document is discovered - Please ask.
- 4 Contractor is to verify all site dimensions.
- 5 Do not scale - Use figured dimensions.

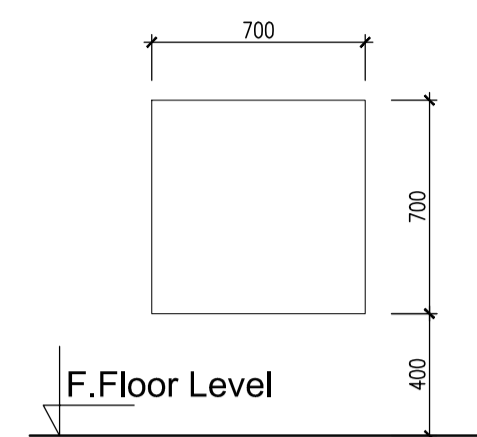

Elevation A  
(Scale 1:25)

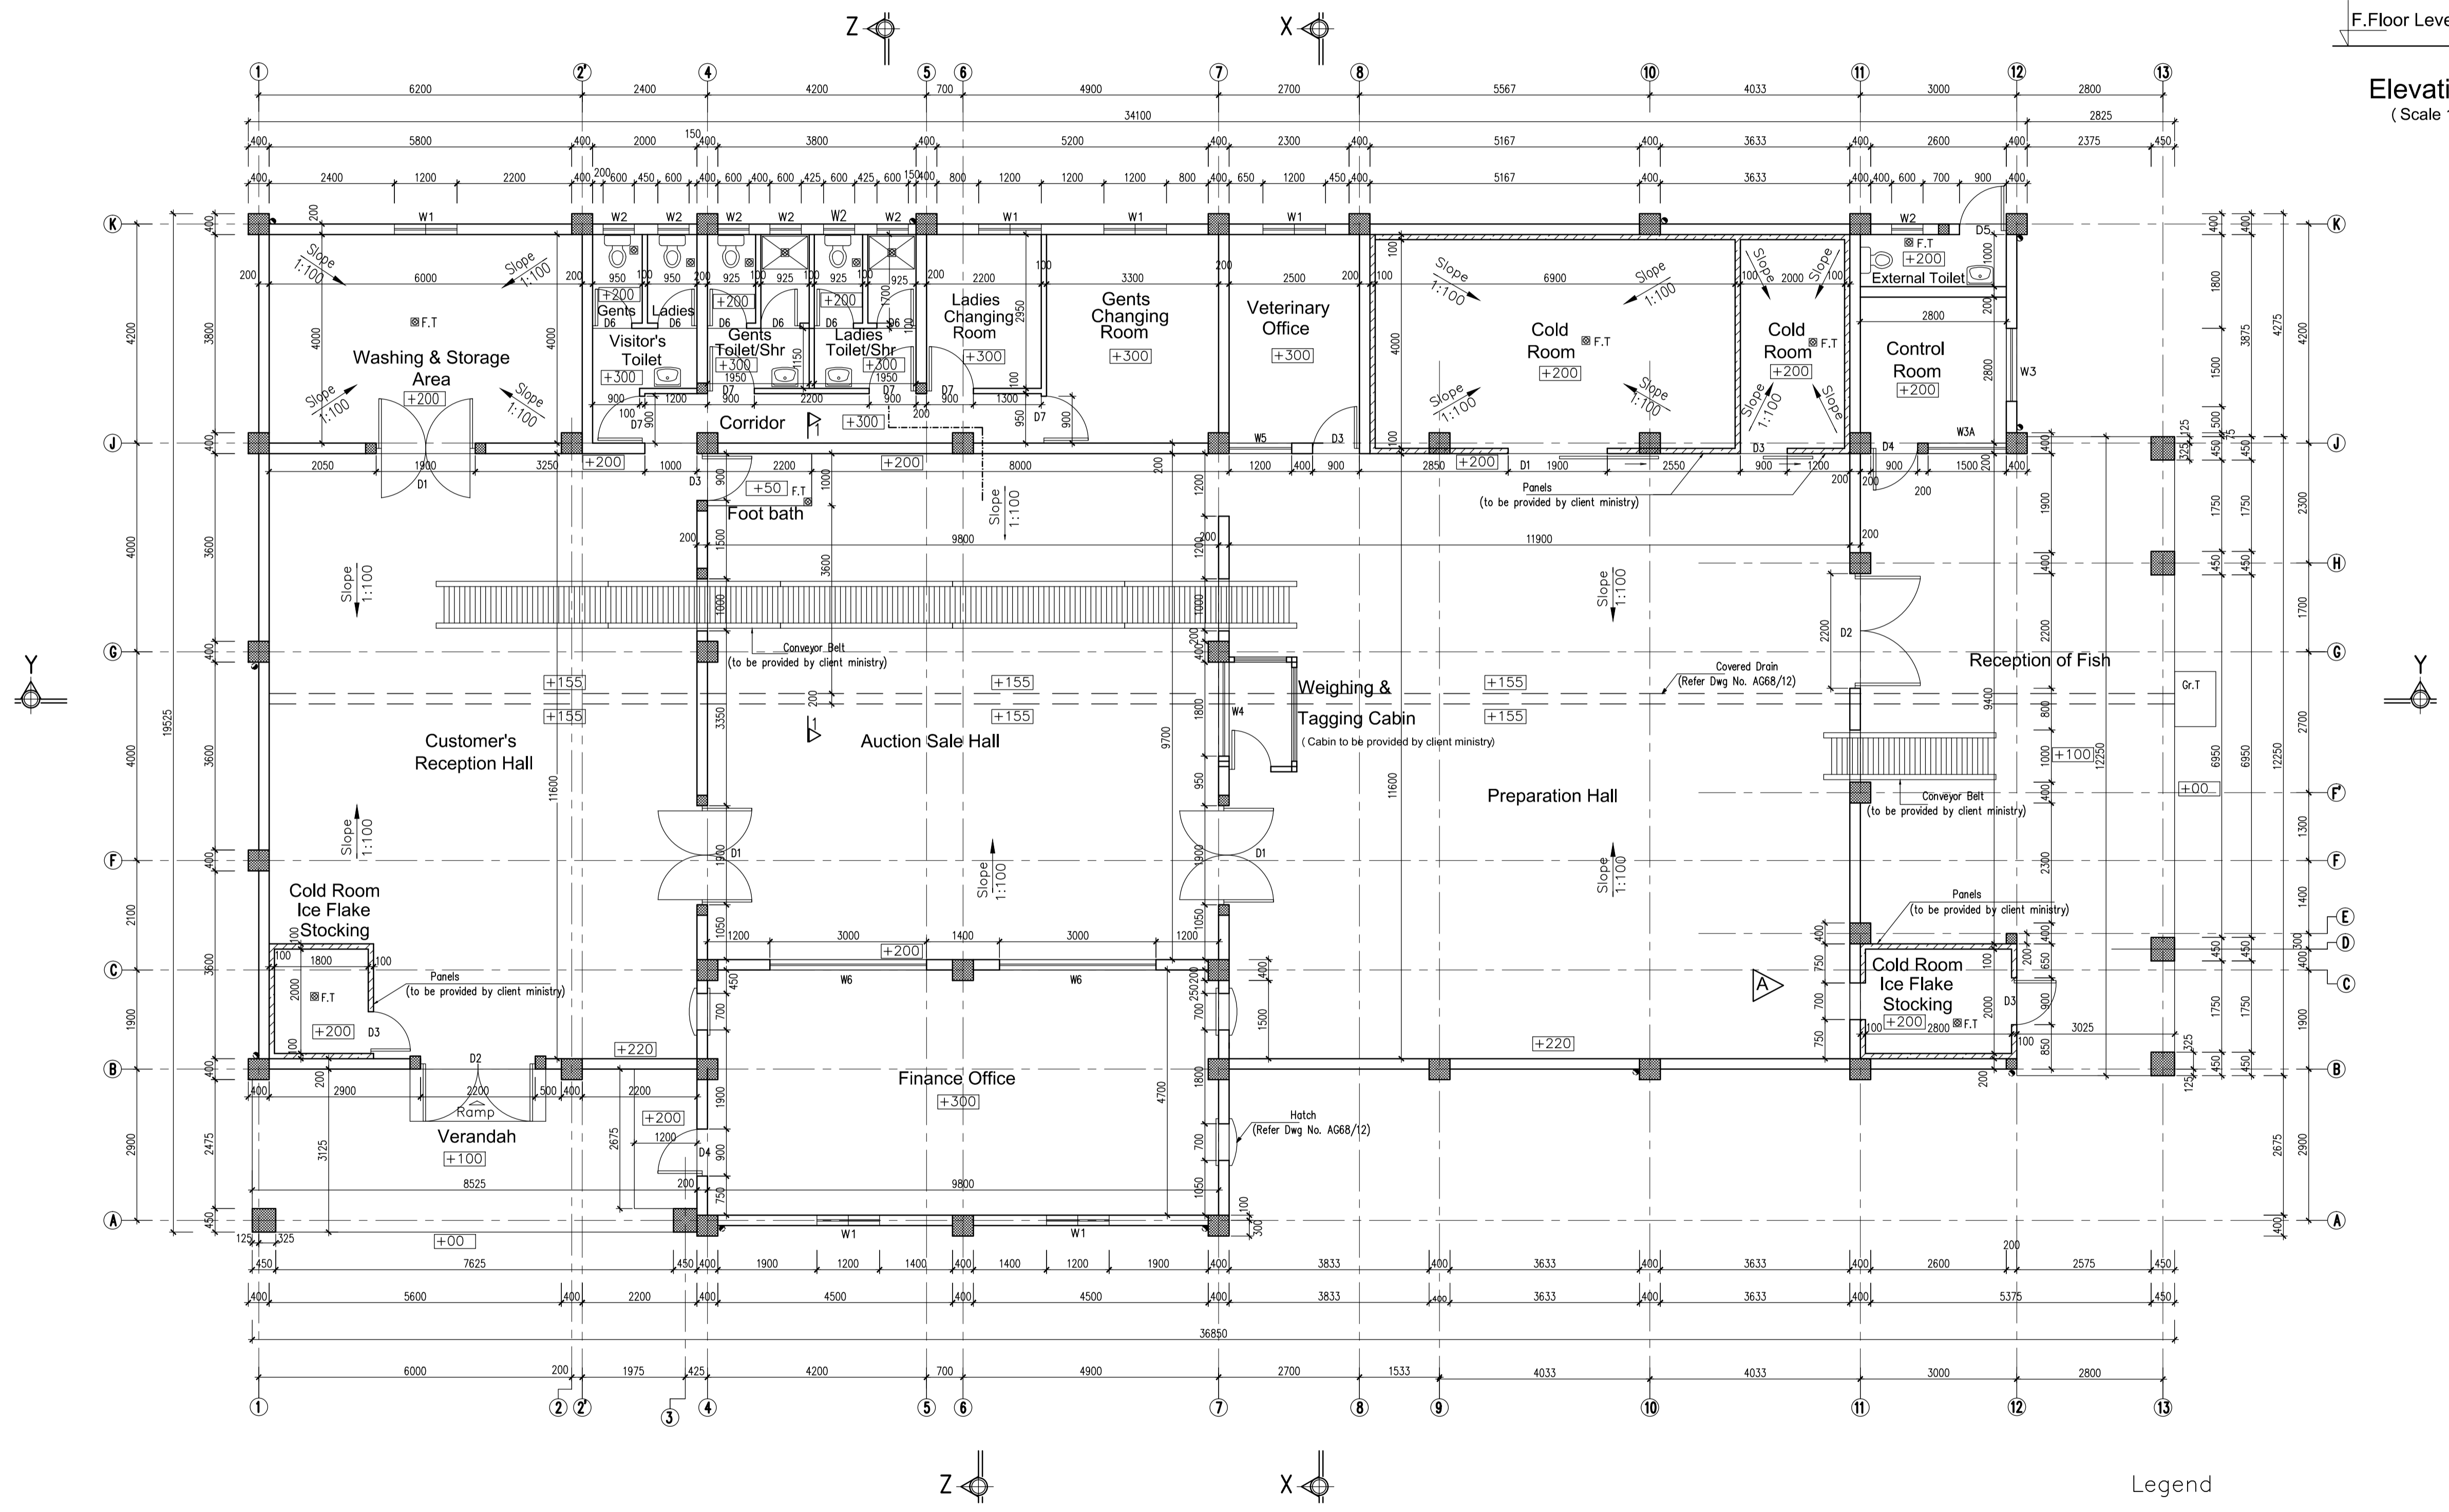

Legend

- -ø110mm P.V.C Rain Water Pipe
- ⊗ F.T -Floor Trap

NOTE:

1. Finish floor levels shown on floor plan should be read in conjunction with site plan. Level at verandah +100 on this drawing is shown as +100.60 on site plan Drwg AG68/02.
2. All Floor slopes on drawing to be 1:100.

| No. | Revision | Date |
|-----|----------|------|
|     |          |      |
|     |          |      |
|     |          |      |

Project  
**FISH AUCTION MARKET AT LES SALINES, PORT LOUIS.**

Title  
**GROUND FLOOR PLAN**

|                       |                                      |
|-----------------------|--------------------------------------|
| Chief Architect       | H. Rambhojran                        |
| Principal Architect   | S.K. Padya                           |
| Architect             | K. Deepchund                         |
| Principal Draughtsman | C. Joymungul                         |
| Draughtsman           | S. Gunpath/L. Toolsee/J.-C. Lawrence |

Scale 1 : 75 Date: JAN 09. Date Printed: 31.07.09  
MINISTRY OF PUBLIC INFRASTRUCTURE L. T. & S. PHOENIX

DRG. No. AG68/04.