


# Site/Location Plan of Barachois Anse Bon Sergent

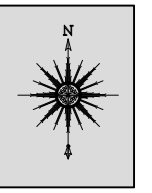

MINISTRY OF HOUSING AND  
LAND USE PLANNING  
SURVEY DIVISION

Title:  
**BARACHOIS AT  
ANSE BON SERGENT**

Date: October 2024    DWG Ref: 1315/2024    Scale: 1:8000

Edited by: CARTOGRAPHY SECTION

**Melville  
Public Beach  
GN 687 of 1963**

APPROX. CENTROID COORDINATES (UTM 40s)


SITE	EASTING	NORTHING
	571329mE	7784811mN

APPROX. BOUNDARY COORDINATES (UTM 40s)

POINTS	EASTING(m)	NORTHING(m)
A	571443	7785067
B	571647	7784583

APPROX. BOUNDARY COORDINATES (LGM 2012)

POINTS	EASTING(m)	NORTHING(m)
A	262403	377189
B	262610	376704

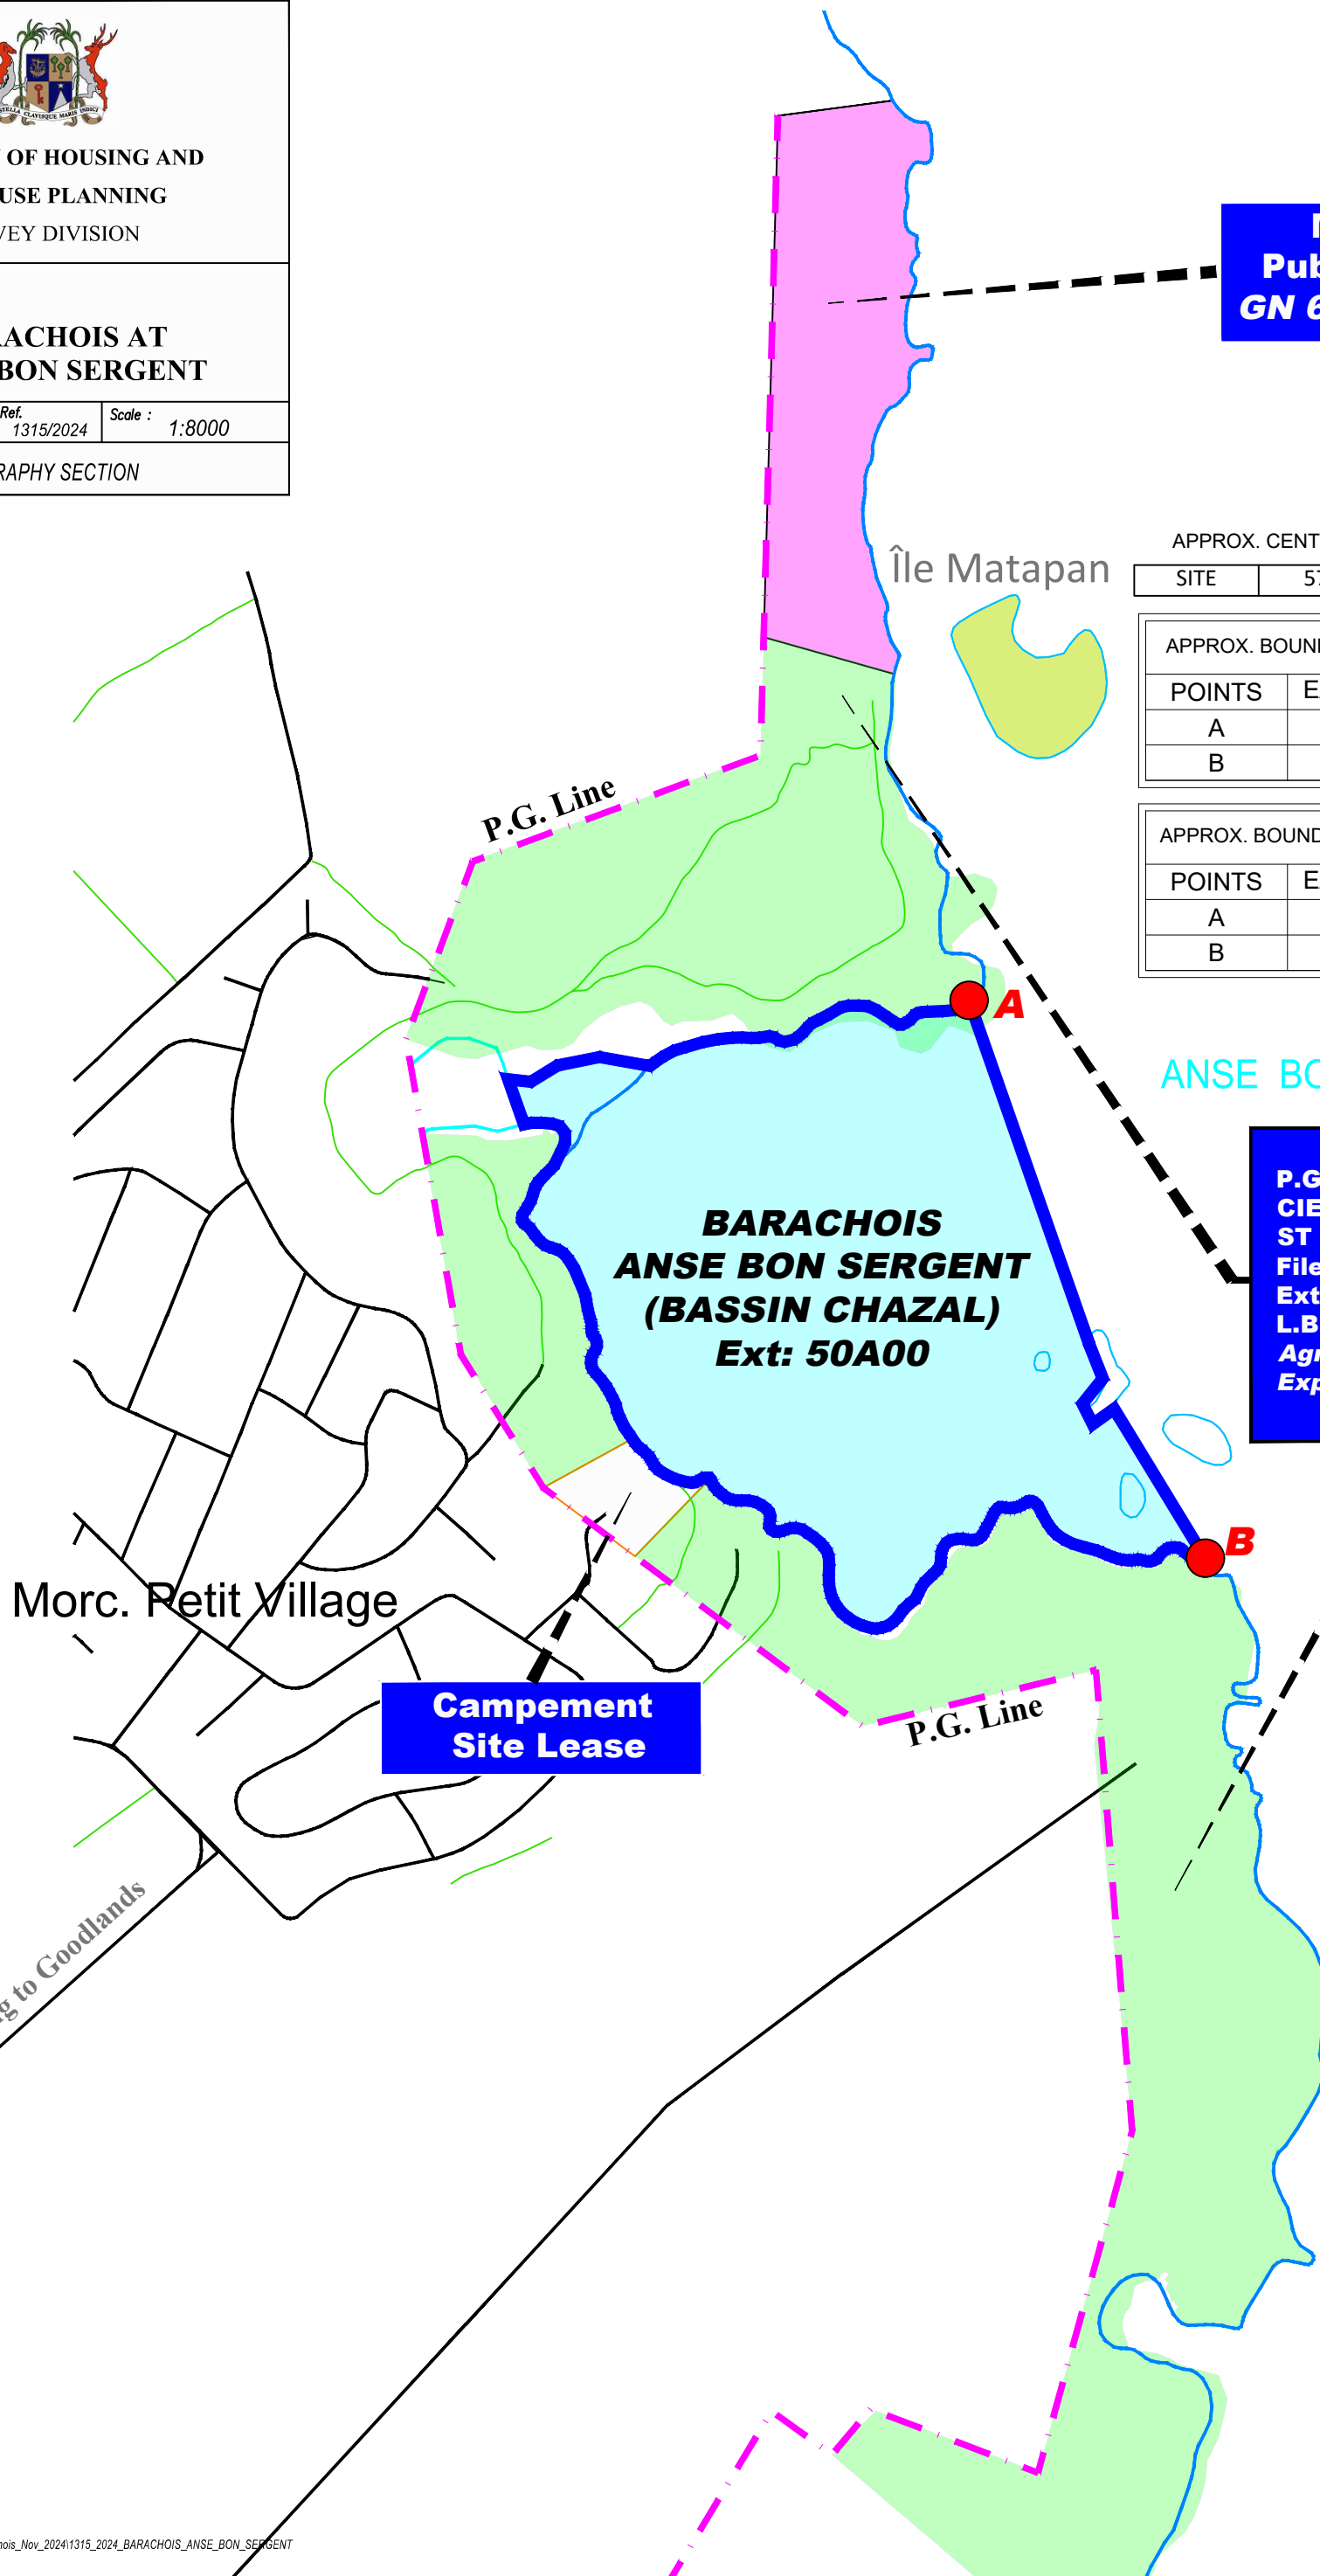

ANSE BONSERJENT

**BARACHOIS  
ANSE BON SERGENT  
(BASSIN CHAZAL)  
Ext: 50A00**

**P.G ST ANTOINE  
CIE SUCRIERE DE  
ST ANTOINE LTD  
File No: 1001/1/16V2  
Ext : 67 A 00  
L.B :83/92  
Agricultural Purposes  
Exp: 31/08/2061**

**Campement  
Site Lease**

Tarred Road leading to Goodlands