
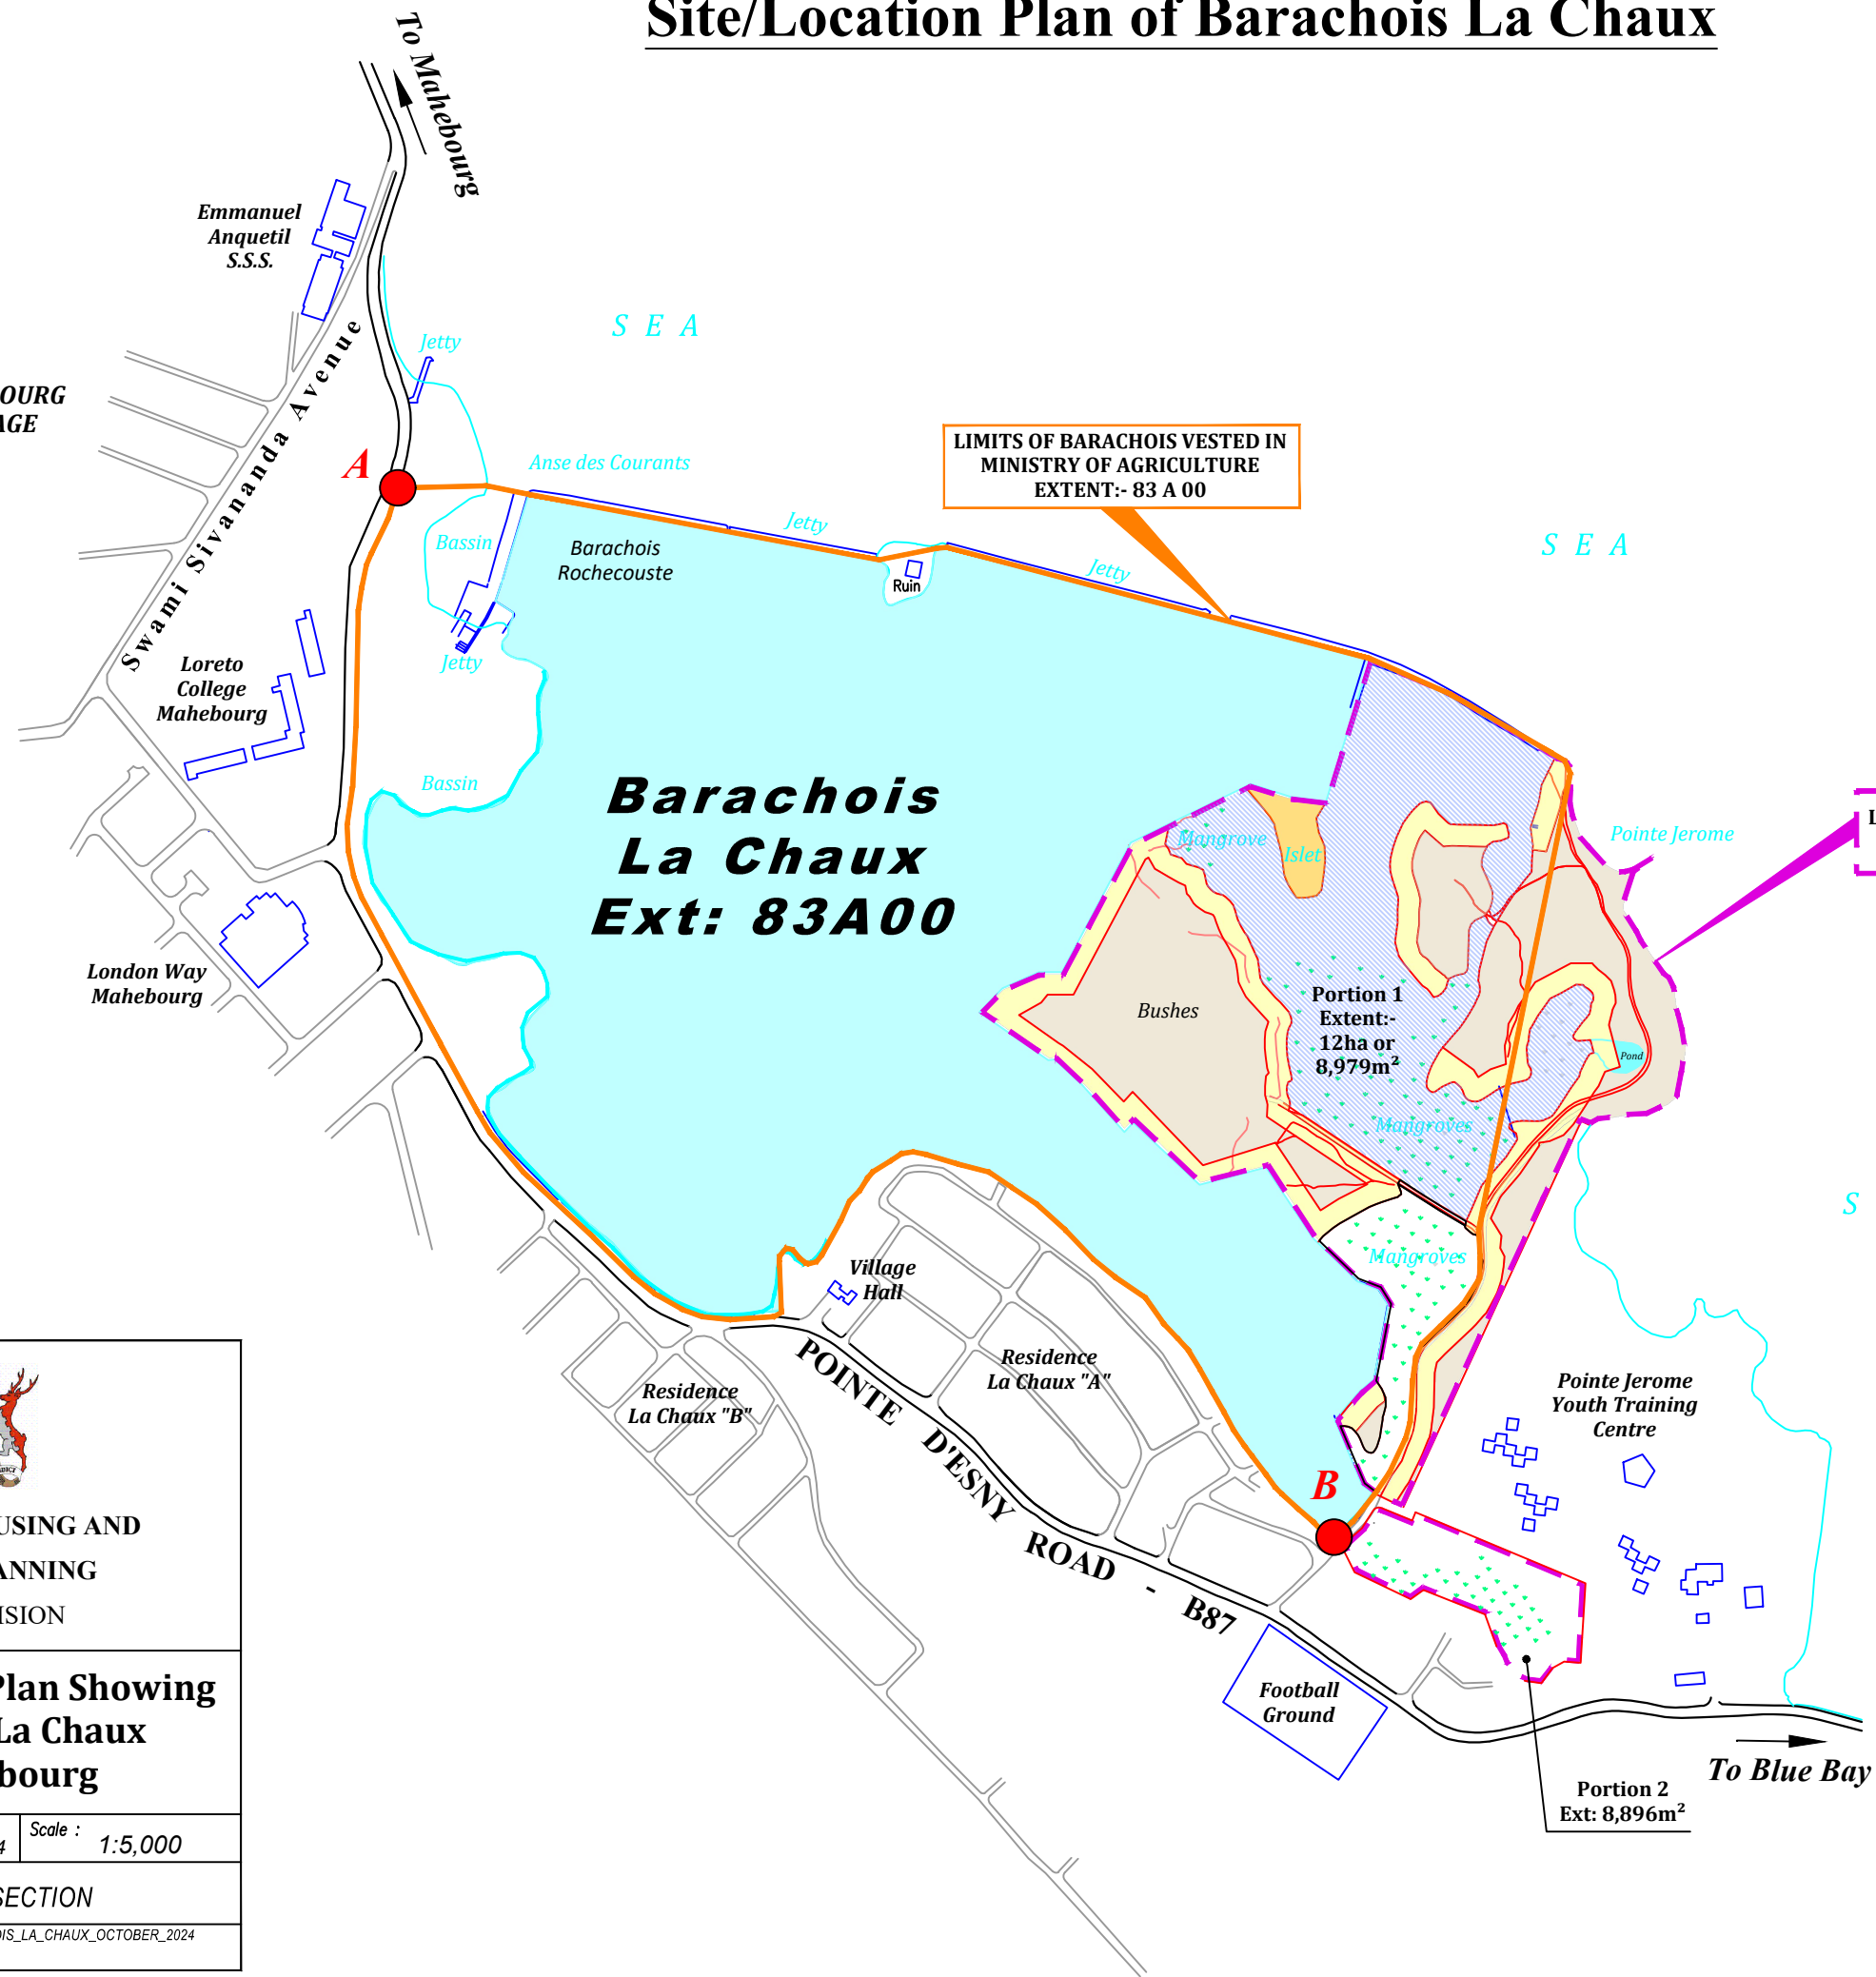


Site/Location Plan of Barachois La Chaux

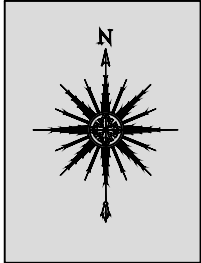

MINISTRY OF HOUSING AND
LAND USE PLANNING
SURVEY DIVISION

Title: **Site/Location Plan Showing
Barachois La Chaux
at Mahebourg**

Date: October 2024
DWG Ref.: 1319_2024
Scale: 1:5,000

Edited by: **CARTOGRAPHY SECTION**

F:\Barachois\BARACHOIS_2024\1319-2024_BARACHOIS_LA_CHAUX_OCTOBER_2024

APPROX. CENTROID COORDINATES (UTM 40s)

SITE	574472mE	7742084mN
------	----------	-----------

APPROX. BOUNDARY COORDINATES (UTM 40s)

POINTS	EASTING(m)	NORTHING(m)
A	574147	7742449
B	574798	7741720

APPROX. BOUNDARY COORDINATES (LGM 2012)

POINTS	EASTING(m)	NORTHING(m)
A	265253	334567
B	265906	333840